


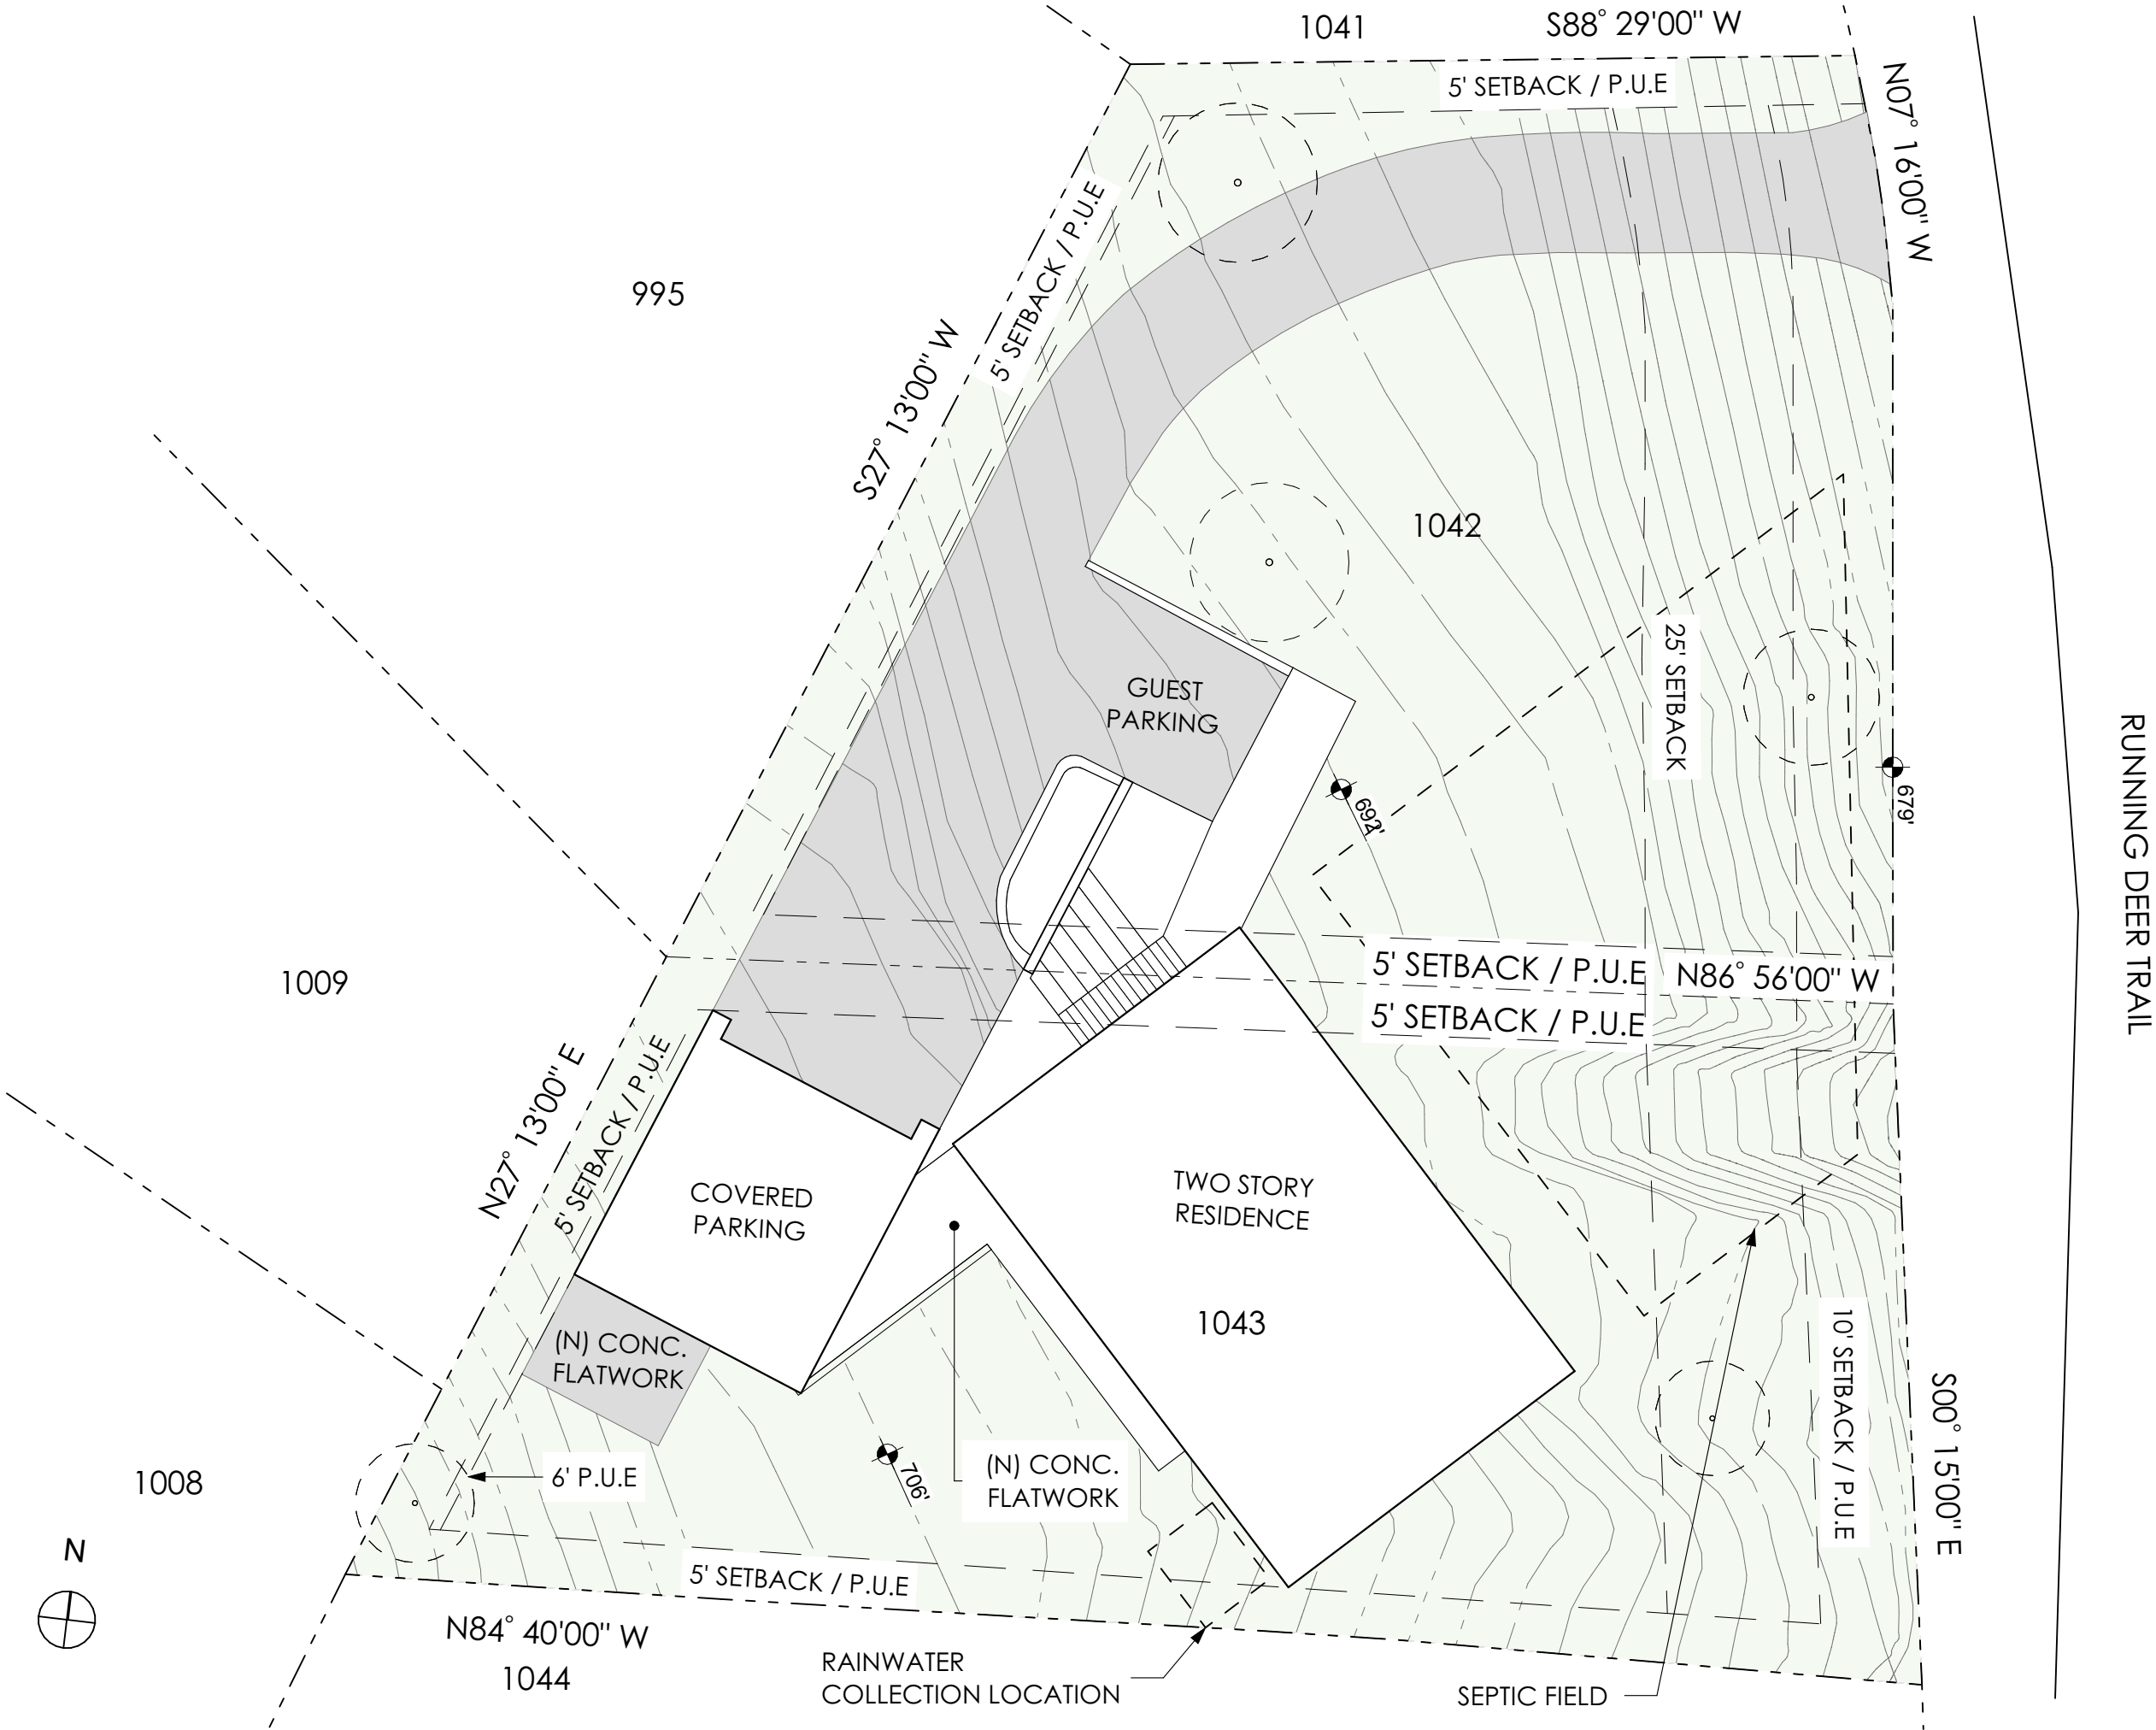


BIMcloud: PBDG - BIMcloud Basic for ARCHICAD 24/2 05_Crabill/Crabill-2021-06-25 | Ver. 22.2001 | Friday, August 13, 2021 | 1:17 PM

1

LEVEL 2

SCALE: 1/8" = 1'-0"

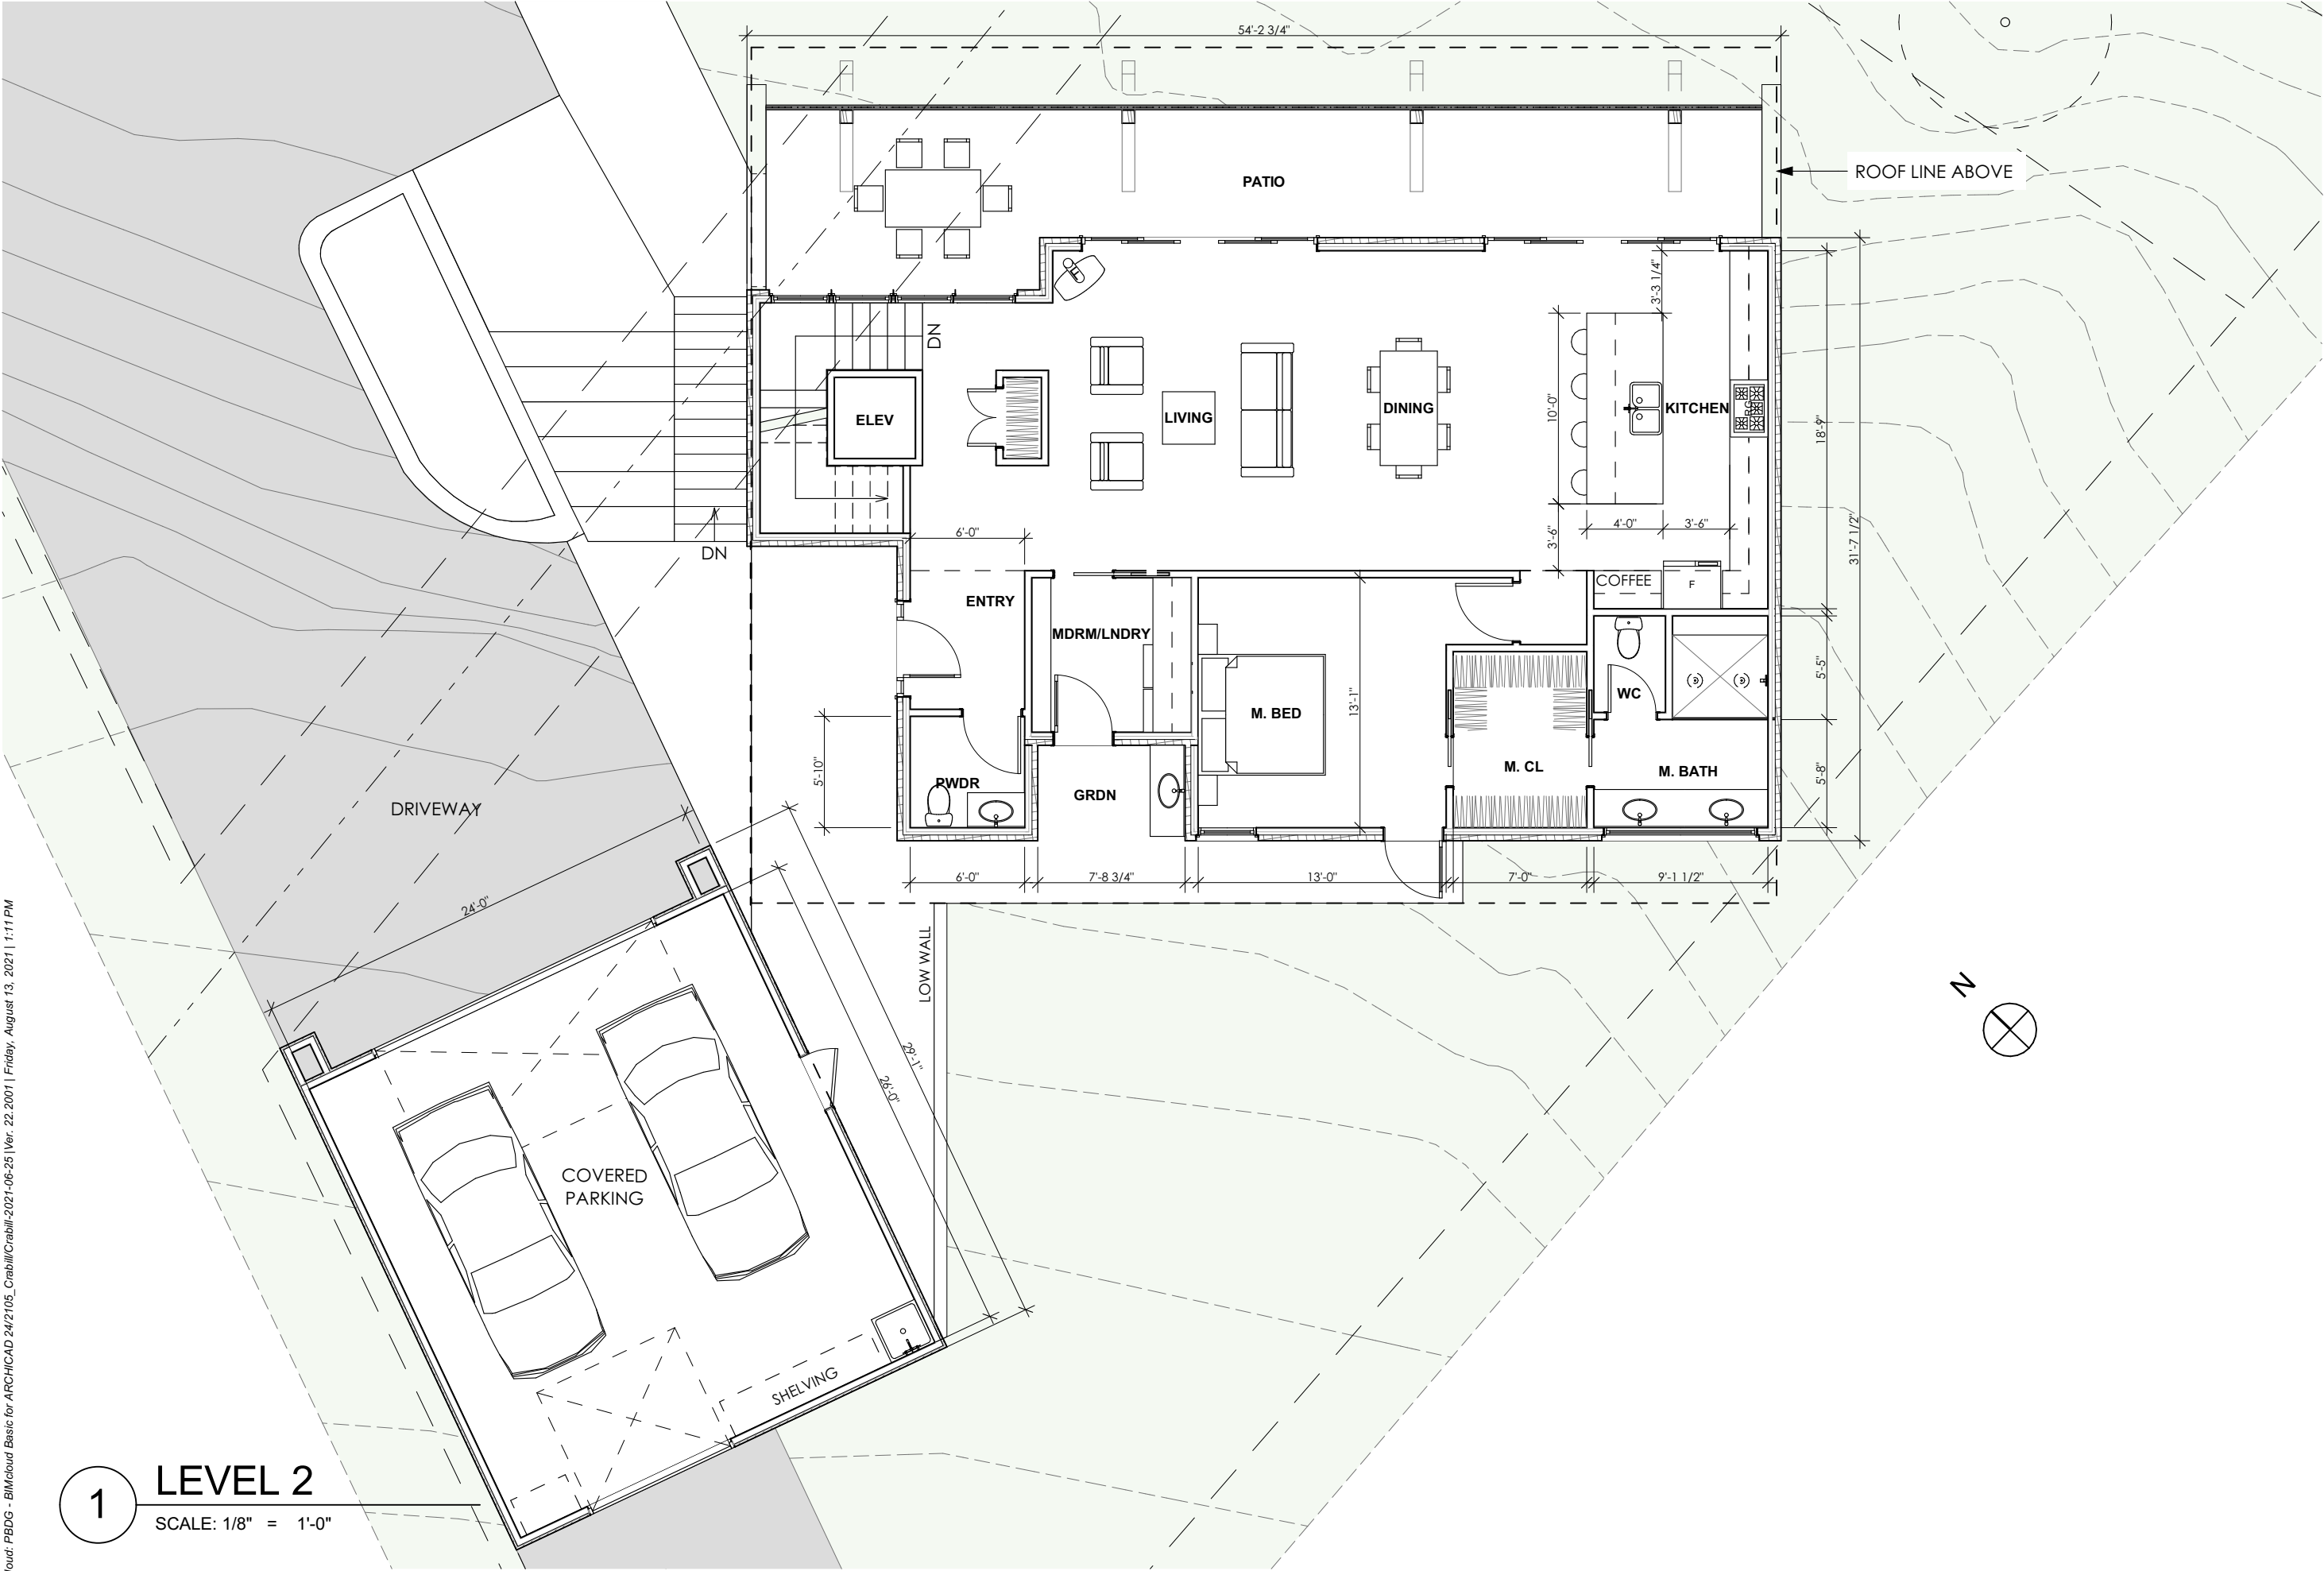

.b

Point B Design Group

1009 W 6TH ST STE 207
AUSTIN, TX 78703
o. 512-568-9803

DRAWING TITLE:
FLOOR PLAN LEVEL 2


SCALE:
1/8" = 1'-0"

DATE:
8/13/2021

SD2.00

©2019 Point B Design Group

BMcloud: PBDG - BIMcloud Basic for ARCHICAD 24/2 05_Crabill/Crabill 2021-06-25 | Ver. 22.2001 | Friday, August 13, 2021 | 1:17 PM

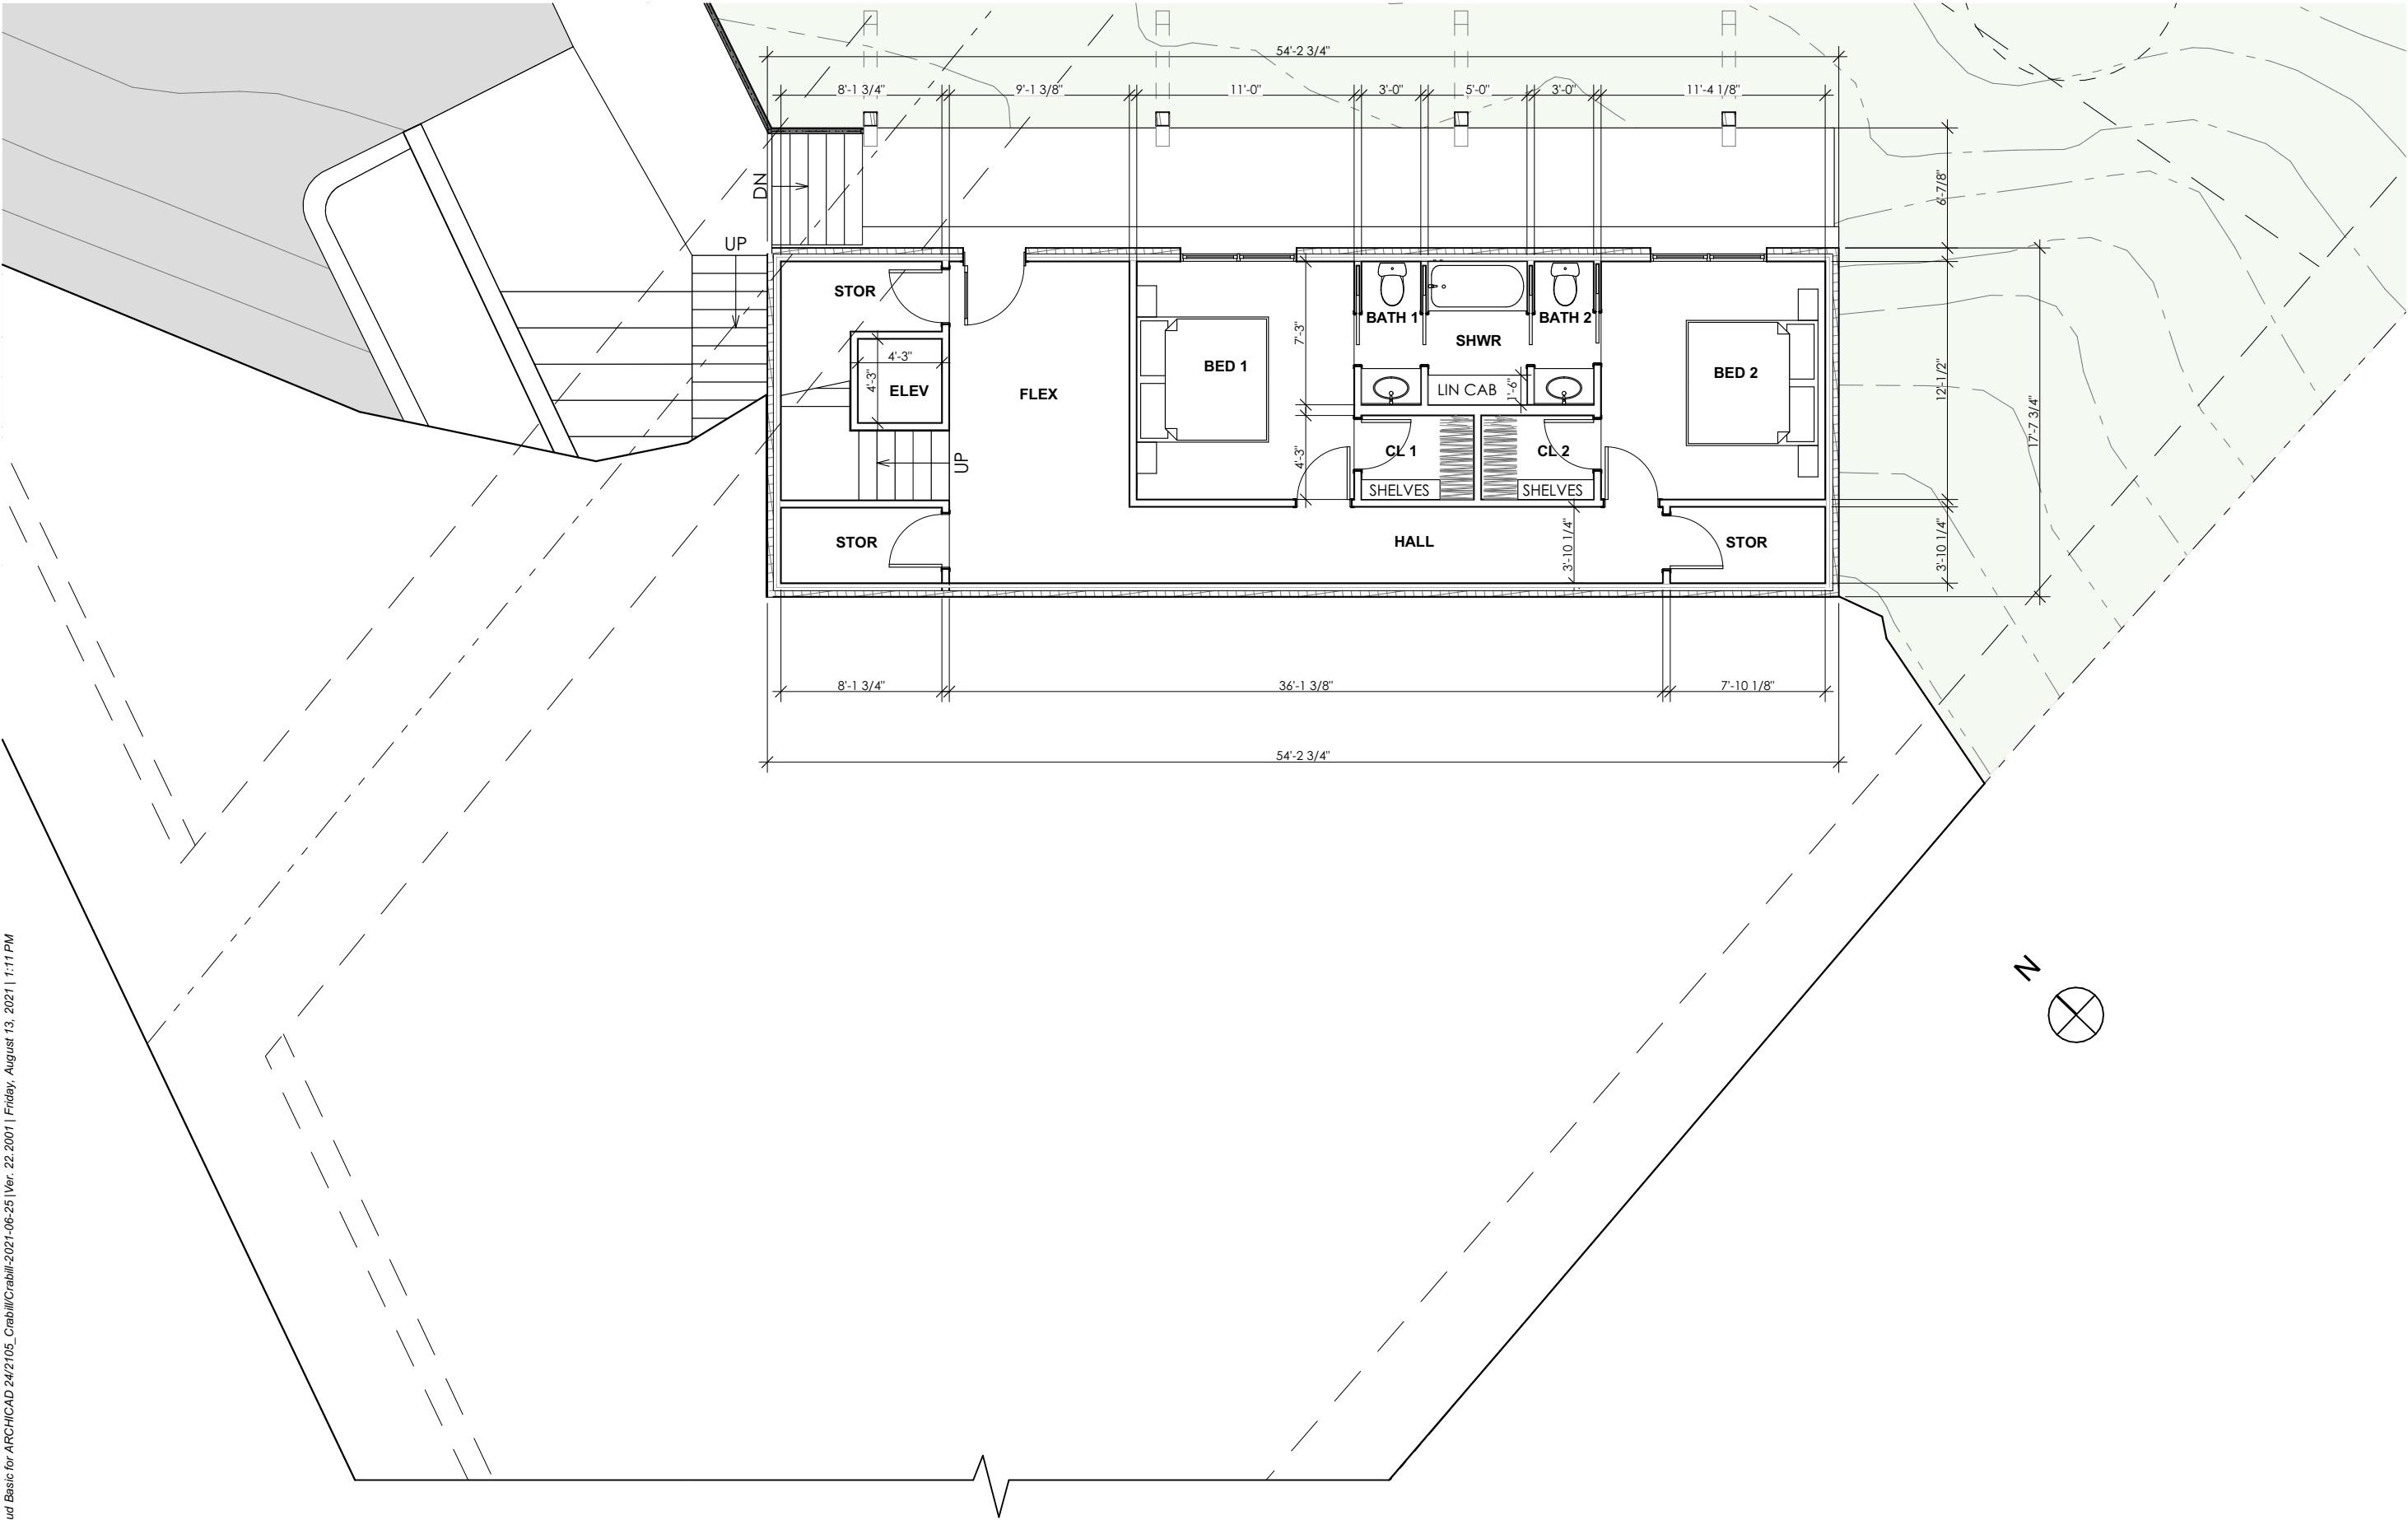

1 **LEVEL 1**
SCALE: 1/8" = 1'-0"

DRAWING TITLE:
FLOOR PLAN LEVEL 1

SCALE:
1/8" = 1'-0"

DATE:
8/13/2021



2

ELEVATION @ SIDE

SCALE: 1/4" = 1'-0"



1

ELEVATION @ BACK

SCALE: 1/4" = 1'-0"

DRAWING TITLE:
ELEVATIONS

SCALE:
1/4" = 1'-0"

DATE:
8/13/2021

SCALES ARE 50% OF NOTED
WHEN PRINTED ON 11 X 17
PAPER


SD3.00

©2019 Point B Design Group



2 ELEVATION @ FRONT

SCALE: 1/4" = 1'-0"

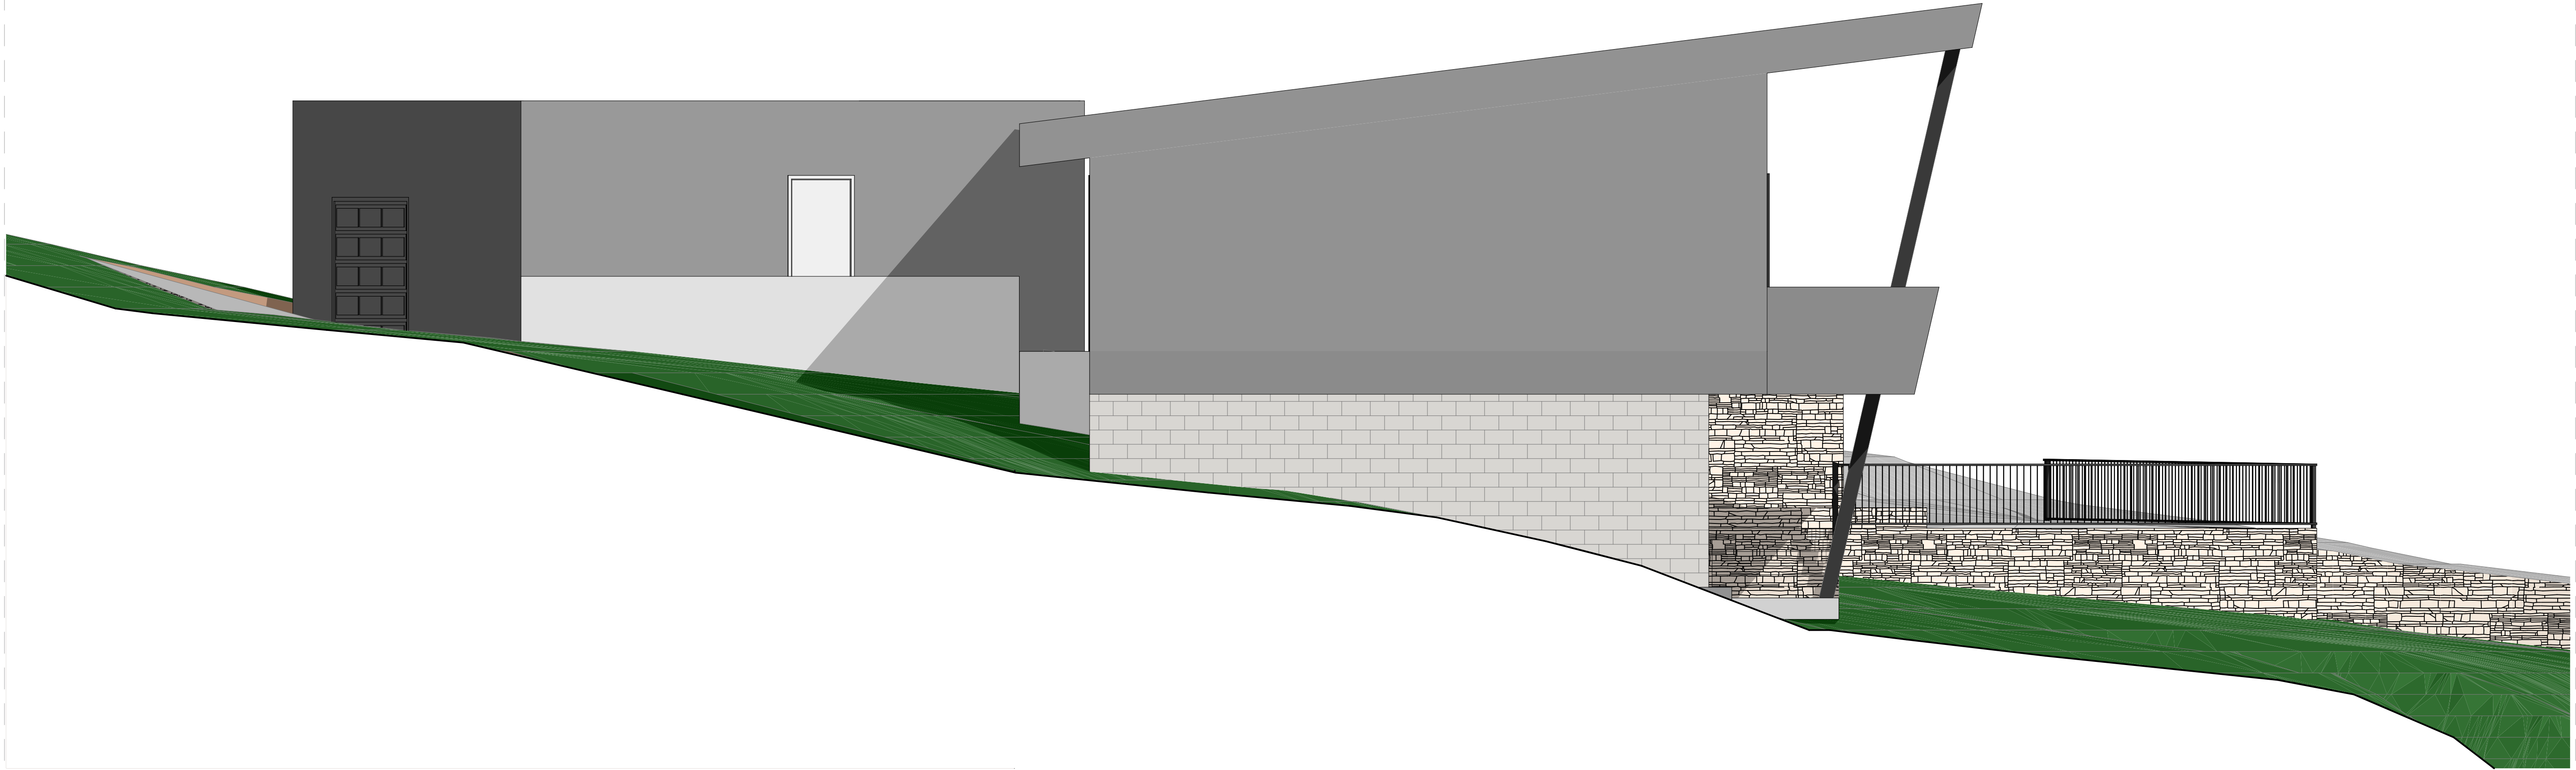

1 ELEVATION @ SIDE


SCALE: 1/4" = 1'-0"

DRAWING TITLE:
ELEVATIONS

SCALE:
1/4" = 1'-0"


DATE:
8/13/2021

SCALES ARE 50% OF NOTED
WHEN PRINTED ON 11 X 17
PAPER

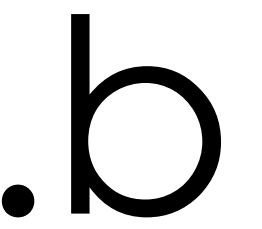

Point B Design Group

1009 W 6TH ST STE 207
AUSTIN, TX 78703
o. 512-568-9803

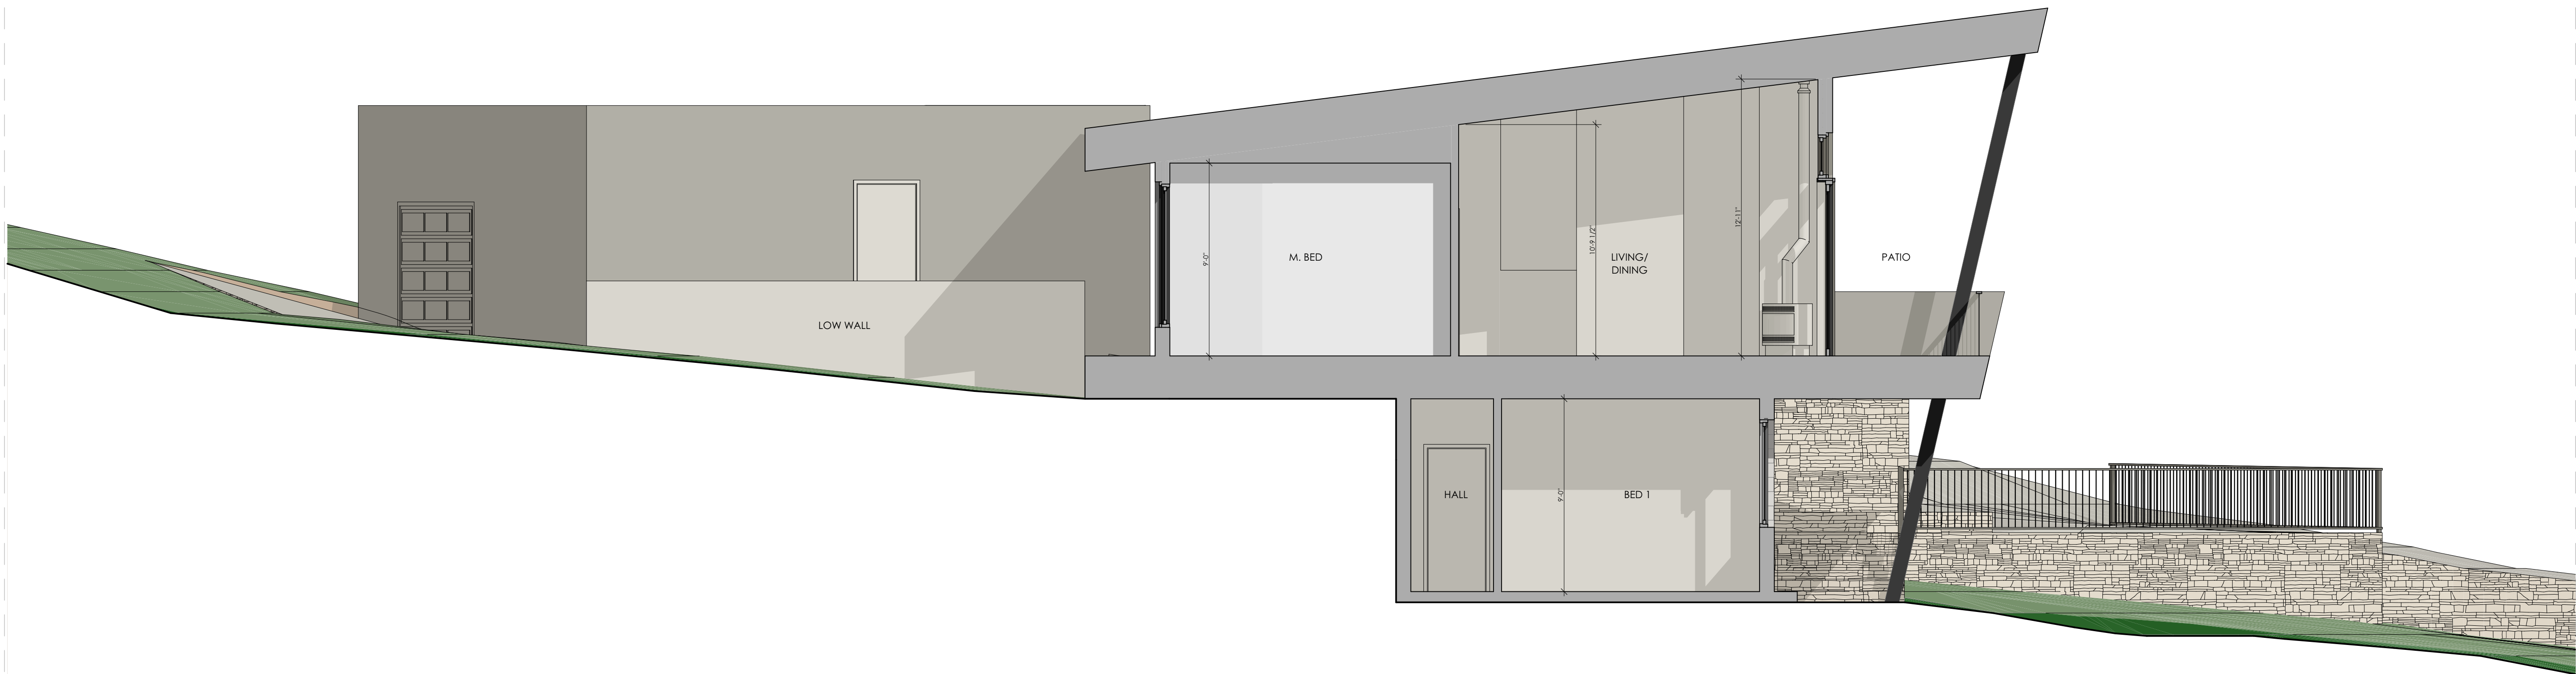

1 BUILDING SECTION

SCALE: 1/4" = 1'-0"

DRAWING TITLE:
SECTION

SCALE:
1/4" = 1'-0"

DATE:
8/13/2021

SCALES ARE 50% OF NOTED
WHEN PRINTED ON 11 X 17
PAPER

SD4.00

©2019 Point B Design Group



Point B Design Group

1009 W 6TH ST STE 207
AUSTIN, TX 78703
o. 512-568-9803



DRAWING TITLE:
VIEW

SCALE:
1:85.73

DATE:
8/13/2021



Point B Design Group

1009 W 6TH ST STE 207
AUSTIN, TX 78703
o. 512-568-9803



DRAWING TITLE:
VIEW

SCALE:
1:85.73

DATE:
8/13/2021



Point B Design Group

1009 W 6TH ST STE 207
AUSTIN, TX 78703
o. 512-568-9803



DRAWING TITLE:
VIEW

SCALE:
1:85.73

DATE:
8/13/2021



Point B Design Group

1009 W 6TH ST STE 207
AUSTIN, TX 78703
o. 512-568-9803



DRAWING TITLE:
VIEW

SCALE:
1:74.79

DATE:
8/13/2021