


IRON FENCE
X WIRE FENCE
// WOOD FENCE

EASEMENT LINE
AERIAL EASEMENT (AE)

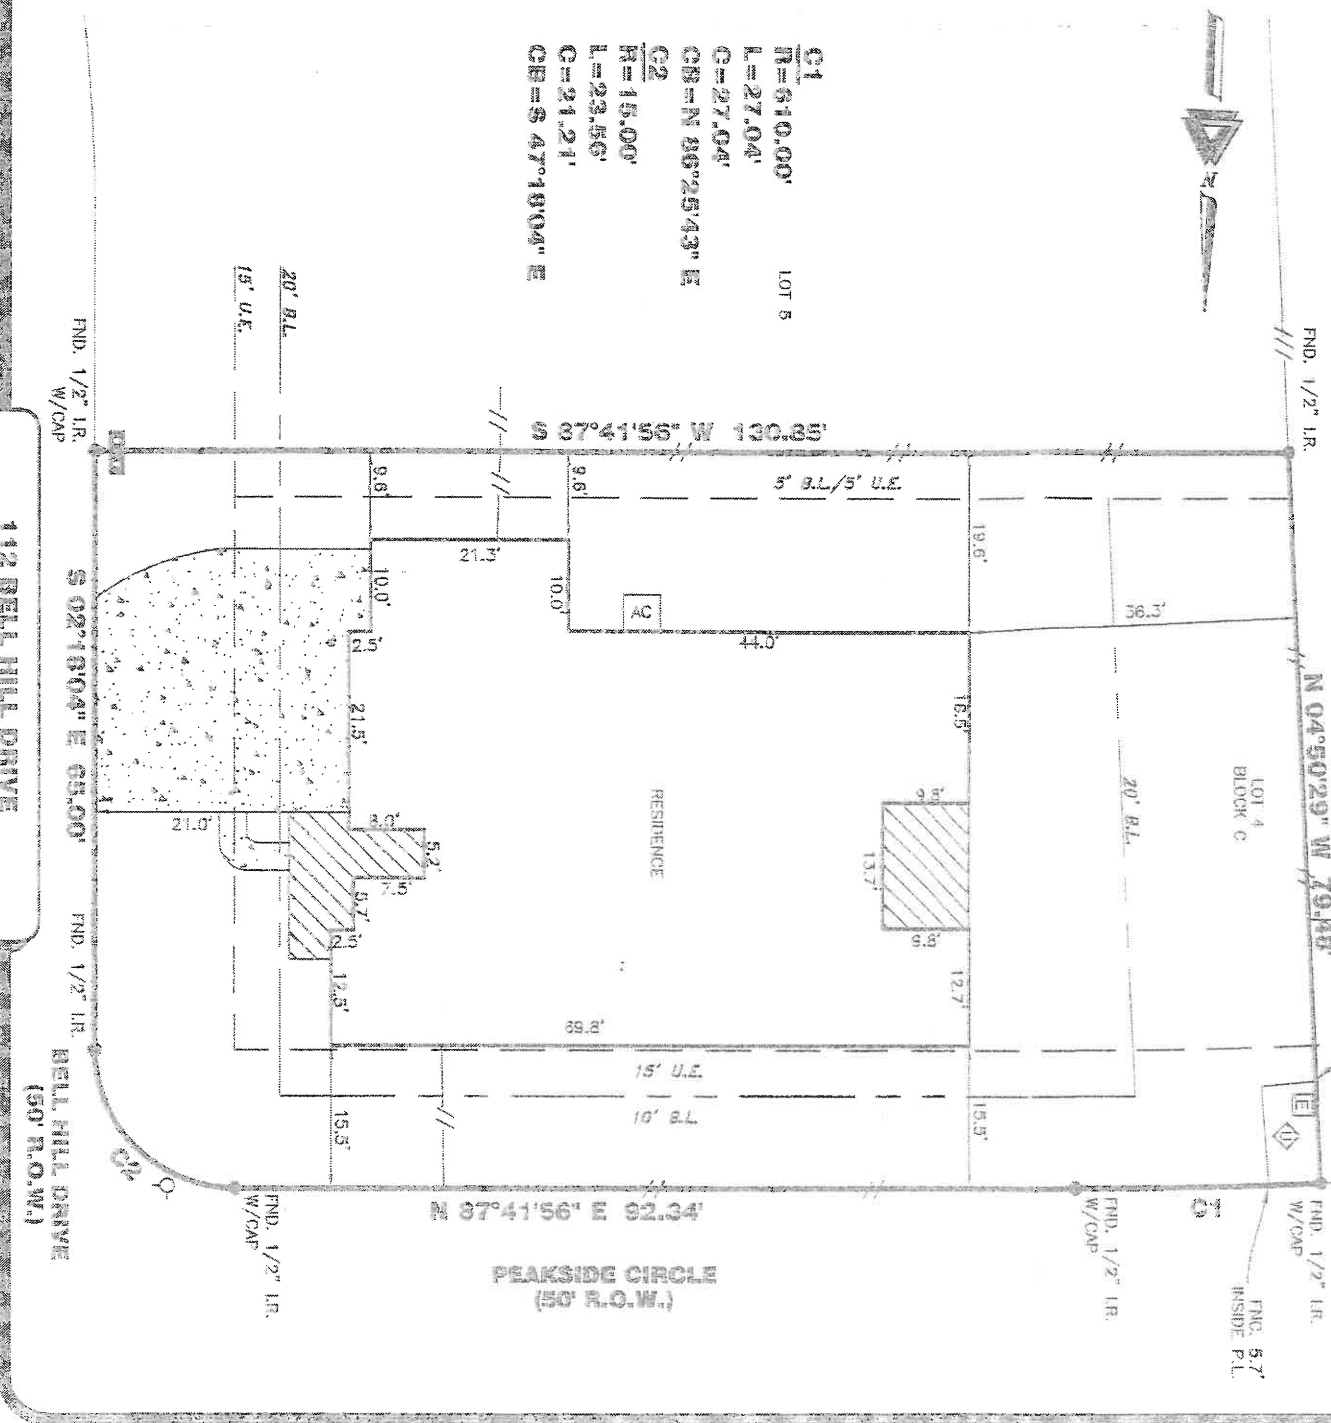

FLOOD INFORMATION PROVIDED HEREON IS BASED ON SCALING THE LOCATION OF THE SUBJECT TRACT ON THE FLOOD HAZARD/PALE MAPS. THE INFORMATION SHOULD BE USED TO DETERMINE FLOOD INSURANCE RATES ONLY AND IS NOT INTENDED TO IDENTIFY SPECIFIC FLOODING CONDITIONS. WE ARE NOT RESPONSIBLE FOR THE FLOODING ACCURACY. FLOOD INFORMATION IS SUBJECT TO LIMITED MAP CLIMATE.

THIS SURVEY DOES NOT ADDRESS ANY EAVES, GUTTERS OR OTHER OVERHANGING STRUCTURE FEATURES, WHICH MAY POLYMER OVERLAP BOUNDARY, EASEMENT AND/OR BUILDING LINES. THEREFORE OTHERWISE SHOWN HEREON.

NO.	DATE	REASON	BY
1	02/11/20	FORM	LM
2	07-1-20	FINAL	SI
3	07-21-20	TC	TC

CERTIFICATION

I, the undersigned registered professional land surveyor, do hereby state that the plat shown hereon represents a boundary survey made on the ground under my supervision of the land or parcel of land, according to the map or plat thereof, indicated hereon.


THIS SURVEY IS VALID FOR THIS TRANSACTION ONLY.
© 2020, TRI-TECH SURVEYING COMPANY, L.P.
www.tri-tech.com TPLS #10193129

www.litochka.com
TBP18 8410193730

125 Riverwalk Drive
San Marcos, Texas 78666
Phone: 512-440-0222

Cambridge, Texas 78606
Phone: 512-440-0222

Cambridge, Texas 78606
Phone: 512-440-0222

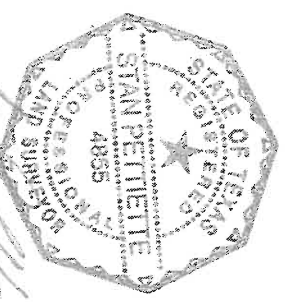

SURVEYOR REGISTRATION

02.22.18